


# Plan 2

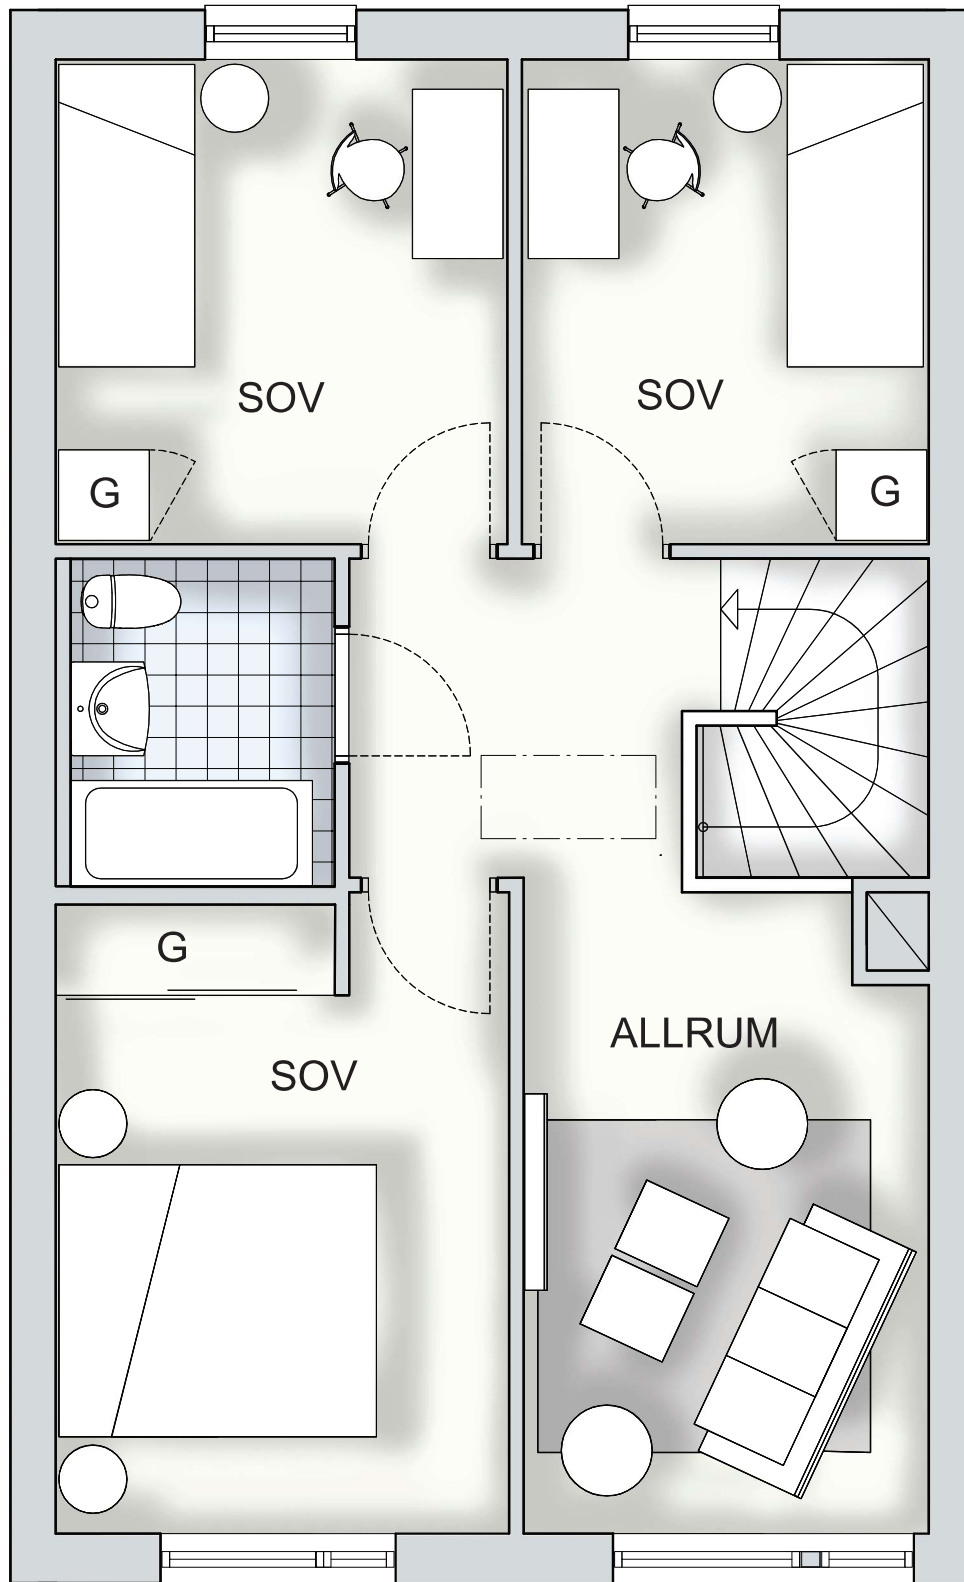

Skala 1:50